

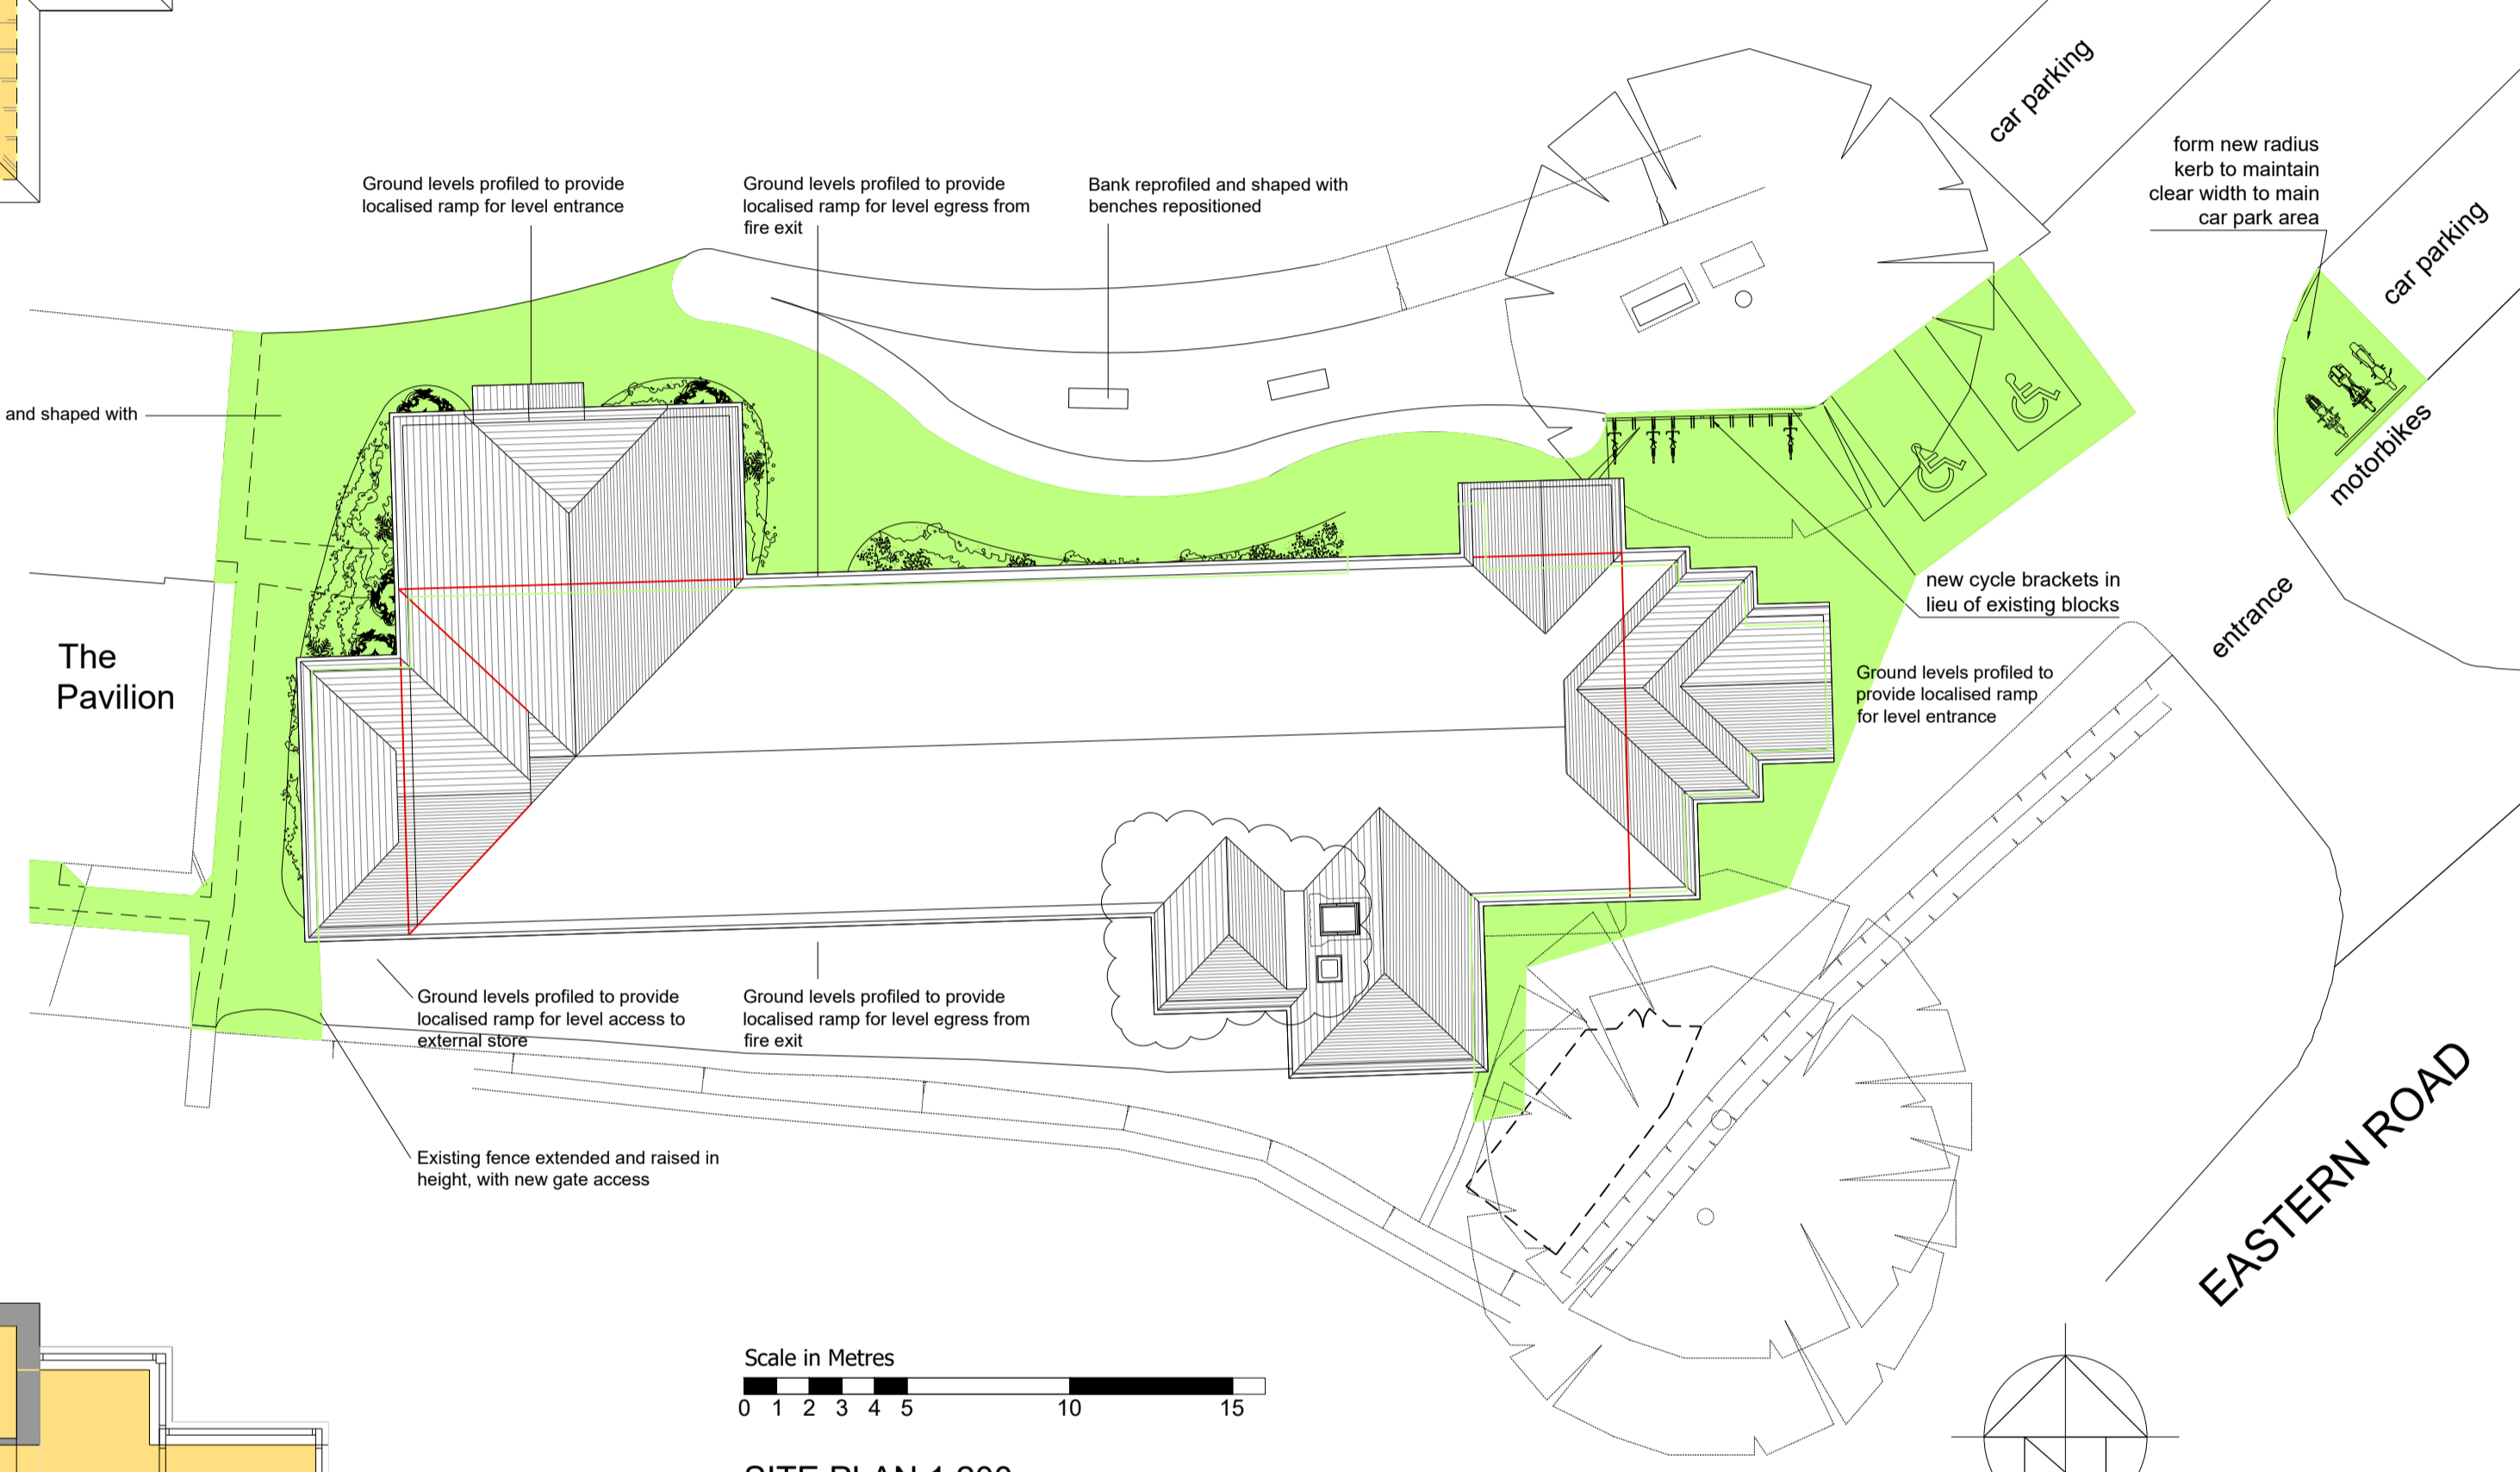


FIRST FLOOR PLAN 1:100

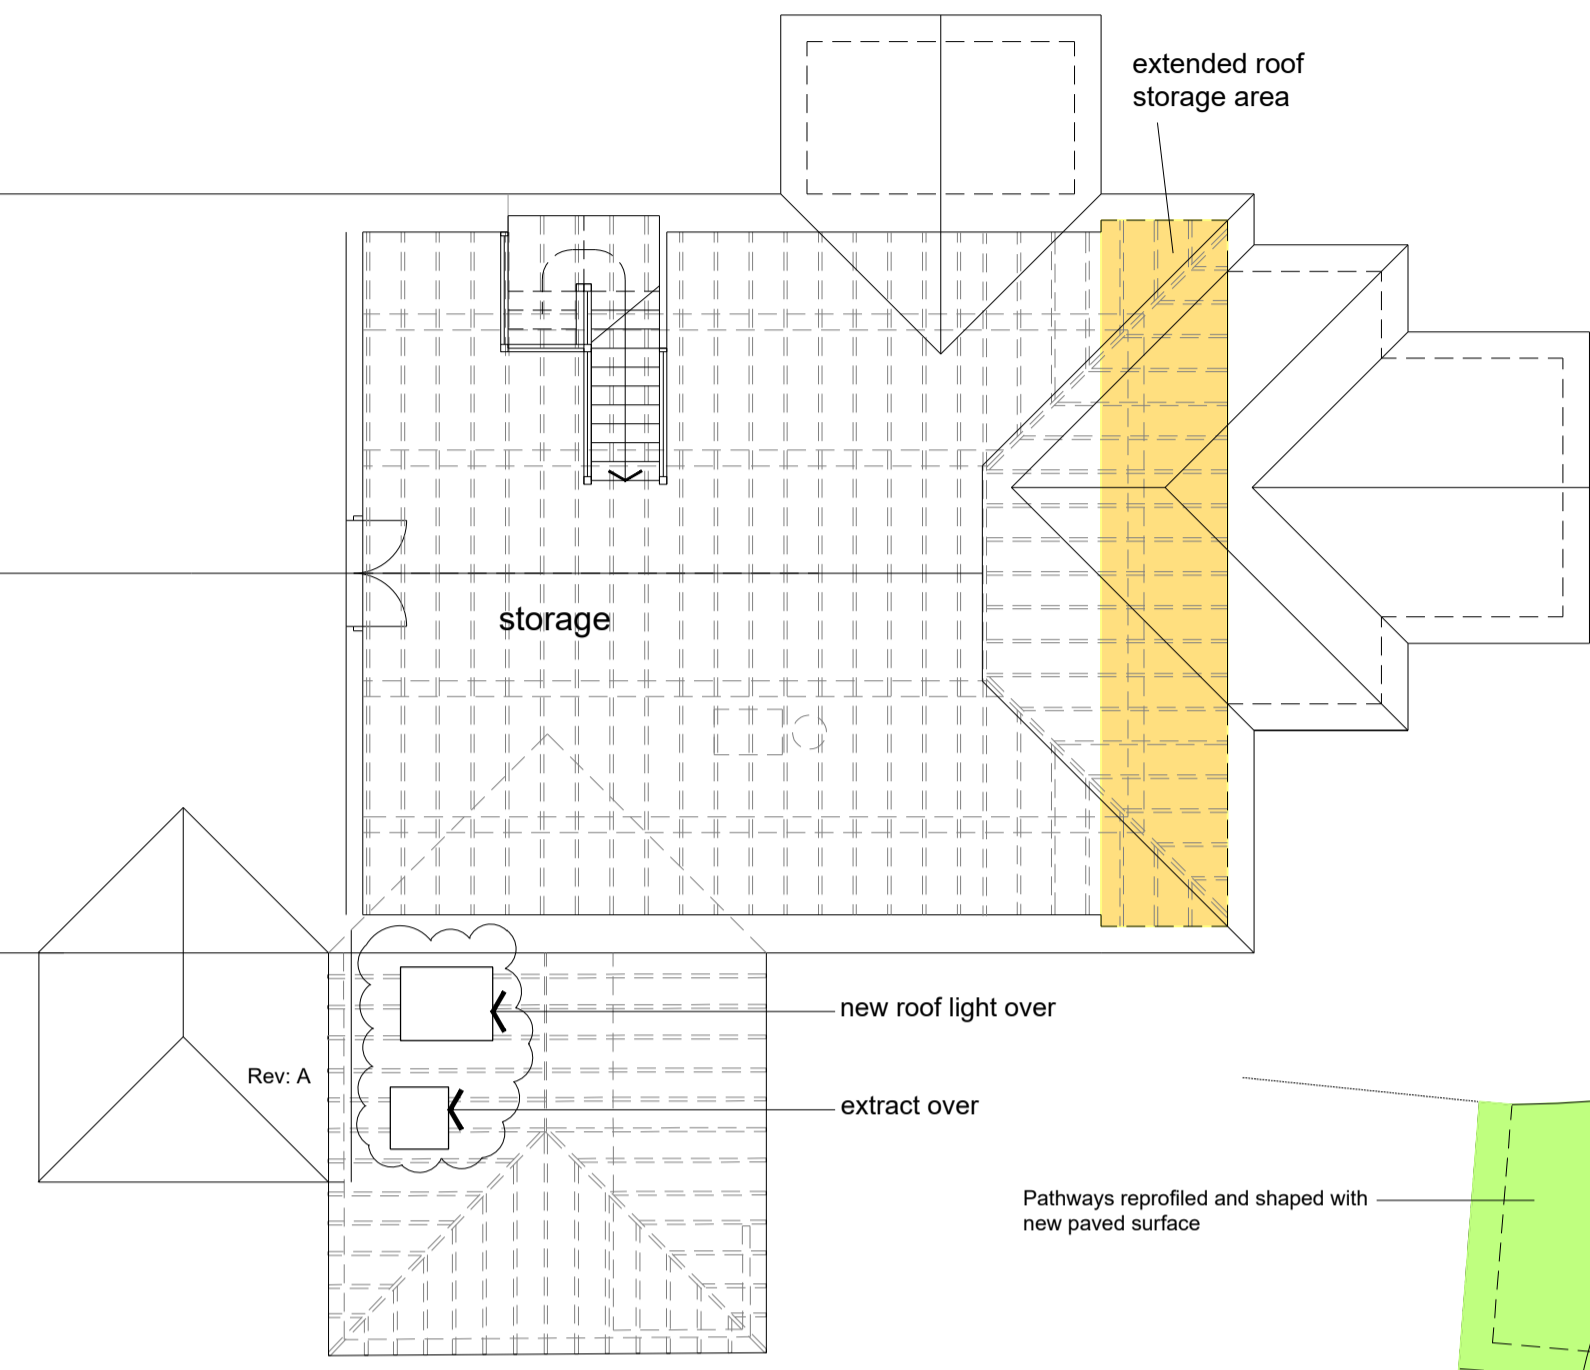

SITE PLAN 1:200

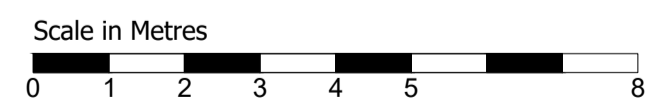

GROUND FLOOR PLAN 1:100

NON-MATERIAL AMENDMENT TO PLANNING APPROVAL LW/18/0493

Rev. A: June 2020. Updated to client requirements for NMA